

**C-1**


DATE: 27 October 2015  
AS NOTED  
2541

LAR Property Management, LLC

**EXISTING SITE PLAN**

Blank space for notes or additional information.

**JD LaGrasse & Associates, Inc.**  
Architects - Engineers - Interiors - Land Planning  
One Elm Square, Andover, MA 01810  
T. 978-470-3675 F. 978-470-3670  
www.jdla.com

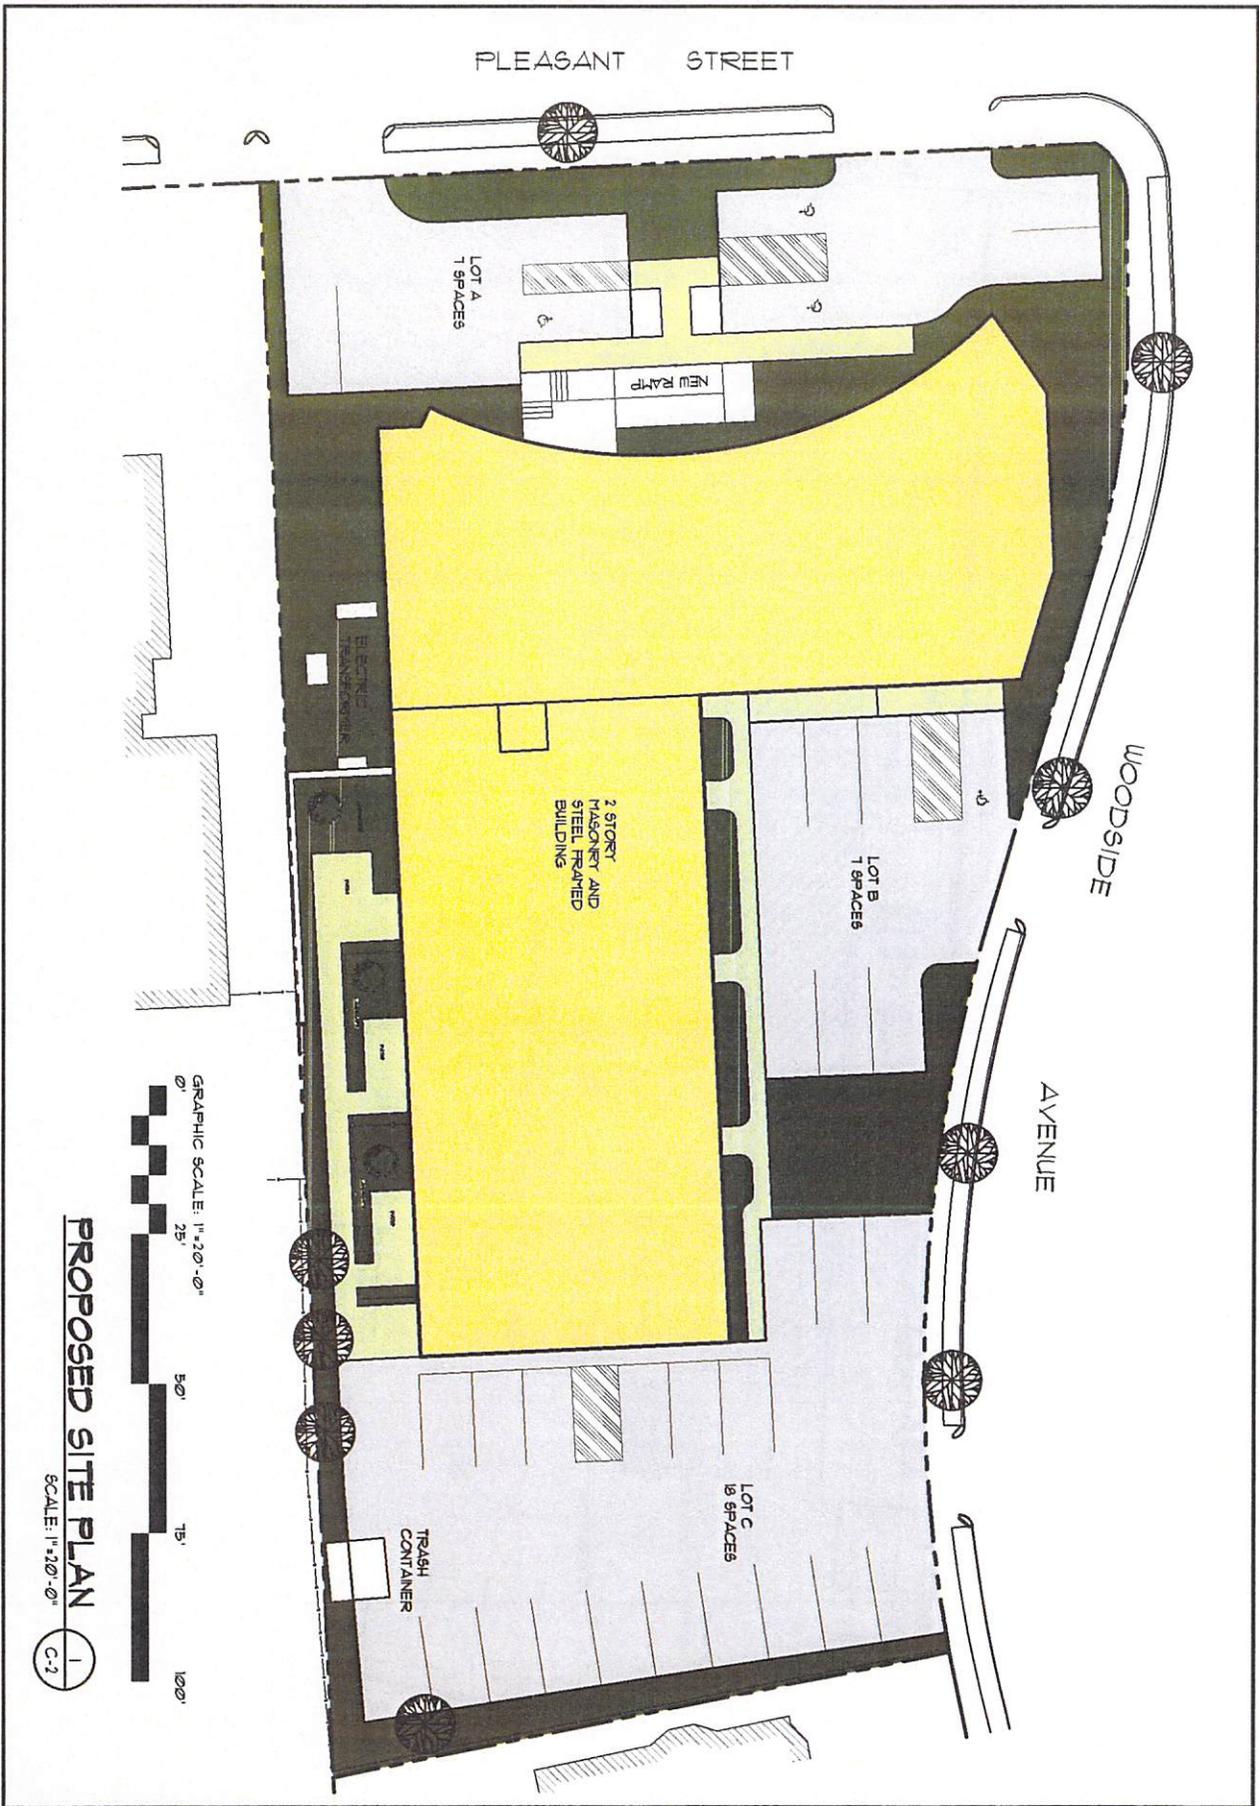


**PROPOSED SITE PLAN**


SCALE: 1" = 20'-0"



<b>C-2</b>	DATE: 27 October 2016	PREPARED BY: LAR Property Management, LLC.
	NO. 2541	TITLE: PROPOSED SITE PLAN
	AS NOTED	

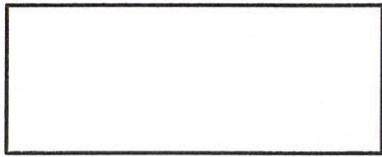

**JD LaGrasse & Associates, Inc.**  
 Architects - Engineers - Interiors - Land Planning  
 One Elm Square, Andover, MA 01810  
 T. 978-470-3675 F. 978-470-3670  
 www.jdgrassecorllc.com - E-mail: JD@JDLA.COM

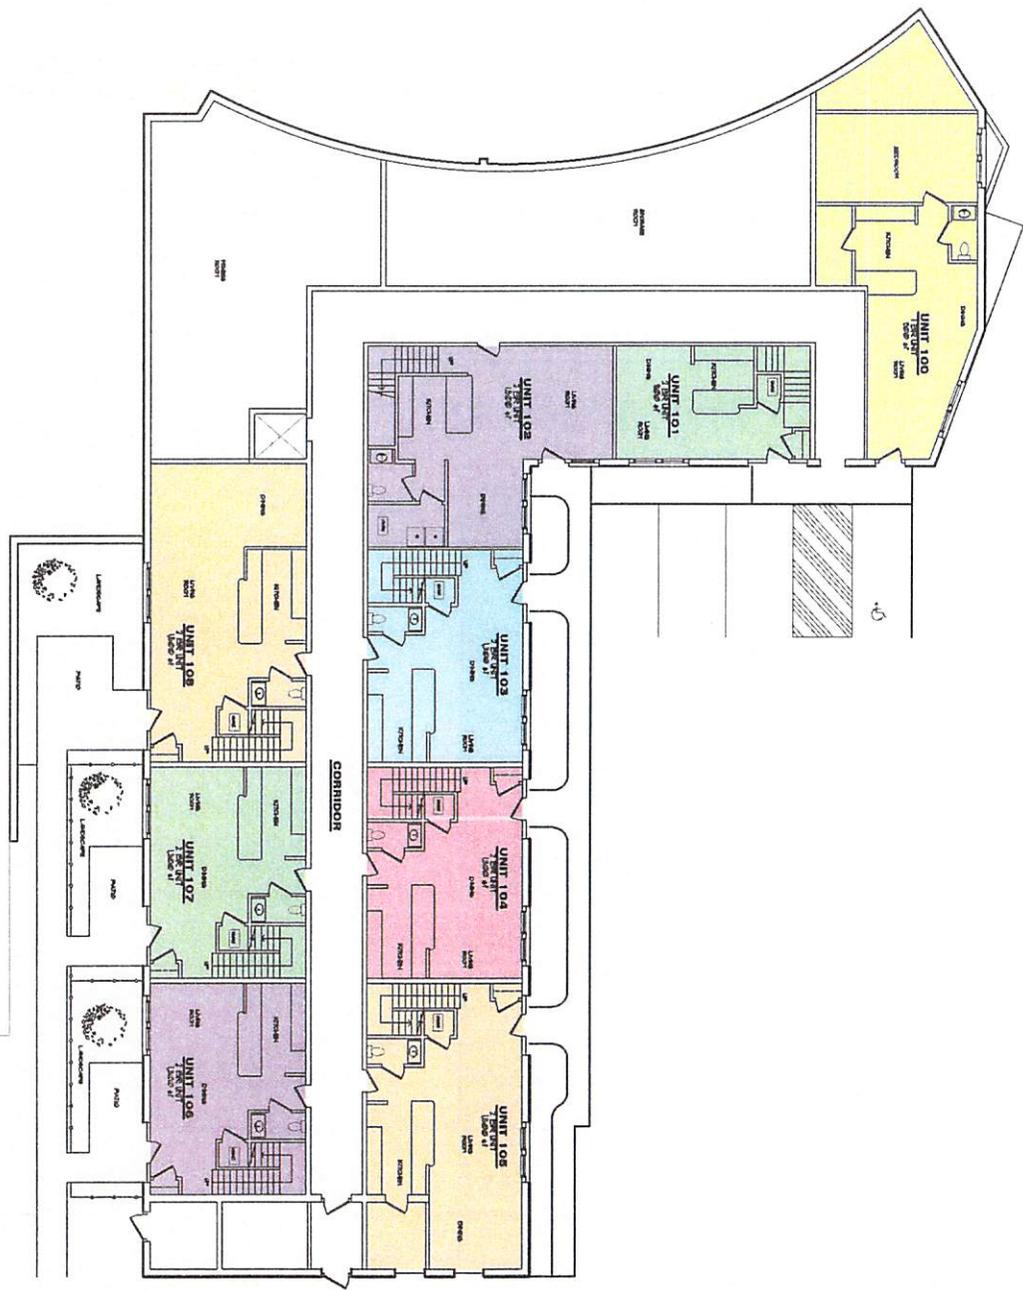

**LOWER FLOOR PLAN**


SCALE: 1/8" = 1'-0"




<b>A-1</b>	Prepared by: LAR Property Management, LLC. Date: 27 October 2015 Title: LOWER LEVEL FLOOR PLAN Model: AS NOTED No: 2541 Sheet:
------------	---

**JD LaGrasse & Associates, Inc.**  
 Architects - Engineers - Interiors - Land Planning  
 One Elm Square, Andover, MA 01810  
 T. 978-470-3675 F. 978-470-3670  
 www.jdlaassociates.com E-mail: JD@JDLAACL.COM



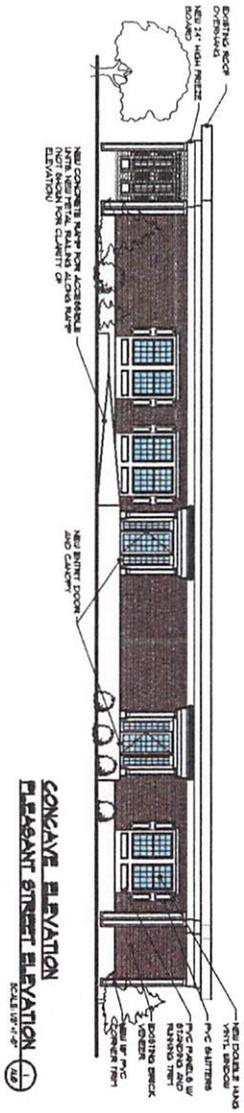

**CONCAVE ELEVATION**  
**PLEASANT STREET ELEVATION**  
 SCALE: 1/8" = 1'-0"  
 (1)

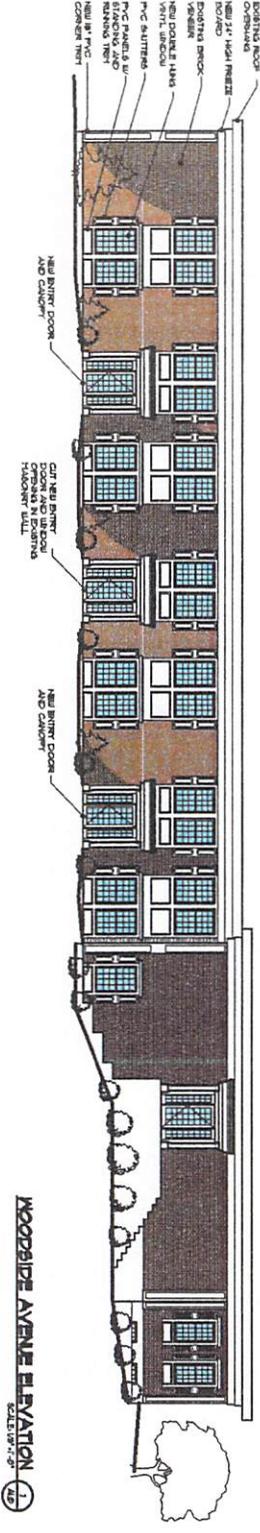

**WOODSIDE AVENUE ELEVATION**  
 SCALE: 1/8" = 1'-0"  
 (2)

**A-3**

Prepared for: LAR Property Management, LLC.  
 Date: 27 October 2015  
 Project: AS NOTED  
 No.: 2541  
 Sheet:

**BUILDING ELEVATIONS**



**JD LaGrasse & Associates, Inc.**  
 Architects - Engineers - Interiors - Land Planning  
 One Elm Square, Andover, MA 01810  
 T. 978-470-3675 F. 978-470-3670  
 www.jdlaassociates.com - E-mail: JD@JDLA.COM