


REVISION NO.	DATE	REMARKS
1	02/02/20	MAIN ST. PARKING AND SIDEWALK LAYOUT REV.

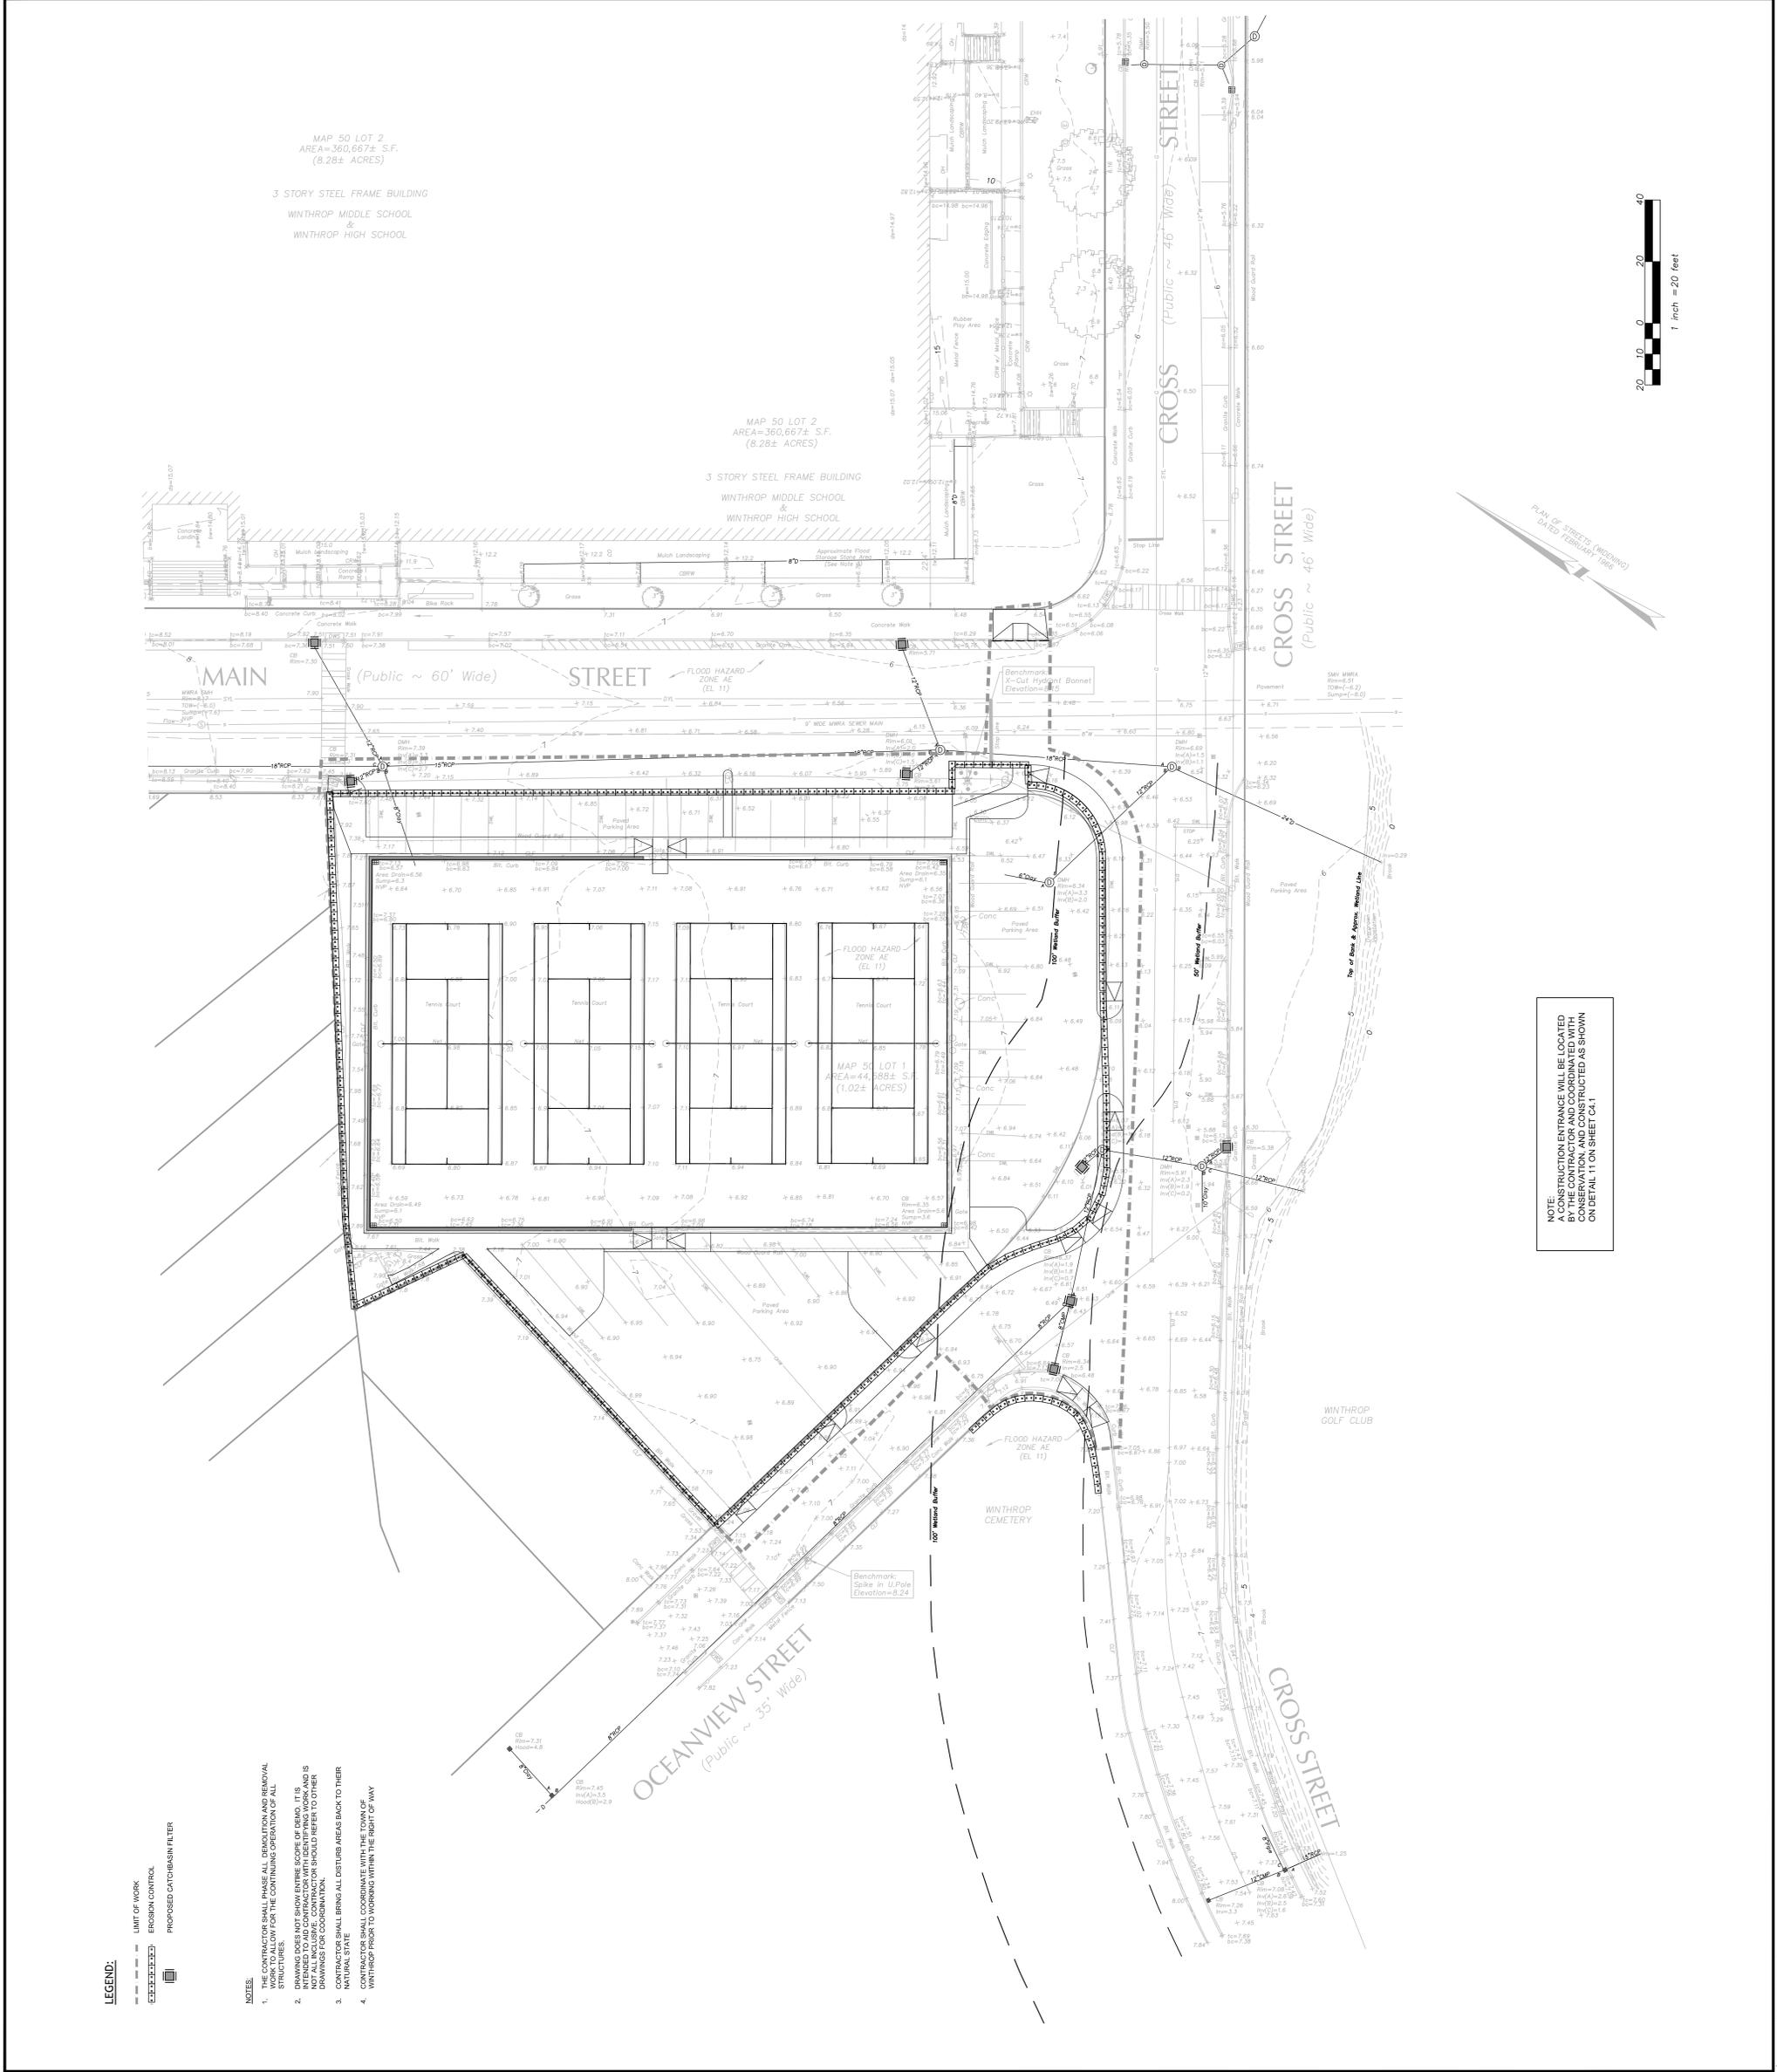

- LEGEND:**
- LIMIT OF WORK
  - EROSION CONTROL
  - PROPOSED CATCHBAIN FILTER
- NOTES:**
  2. DRAWING DOES NOT SHOW ENTIRE SCOPE OF DEMO. IT IS NOT ALL INCLUSIVE. CONTRACTOR SHOULD REFER TO OTHER DRAWINGS FOR COORDINATION.

NOTE:  

